


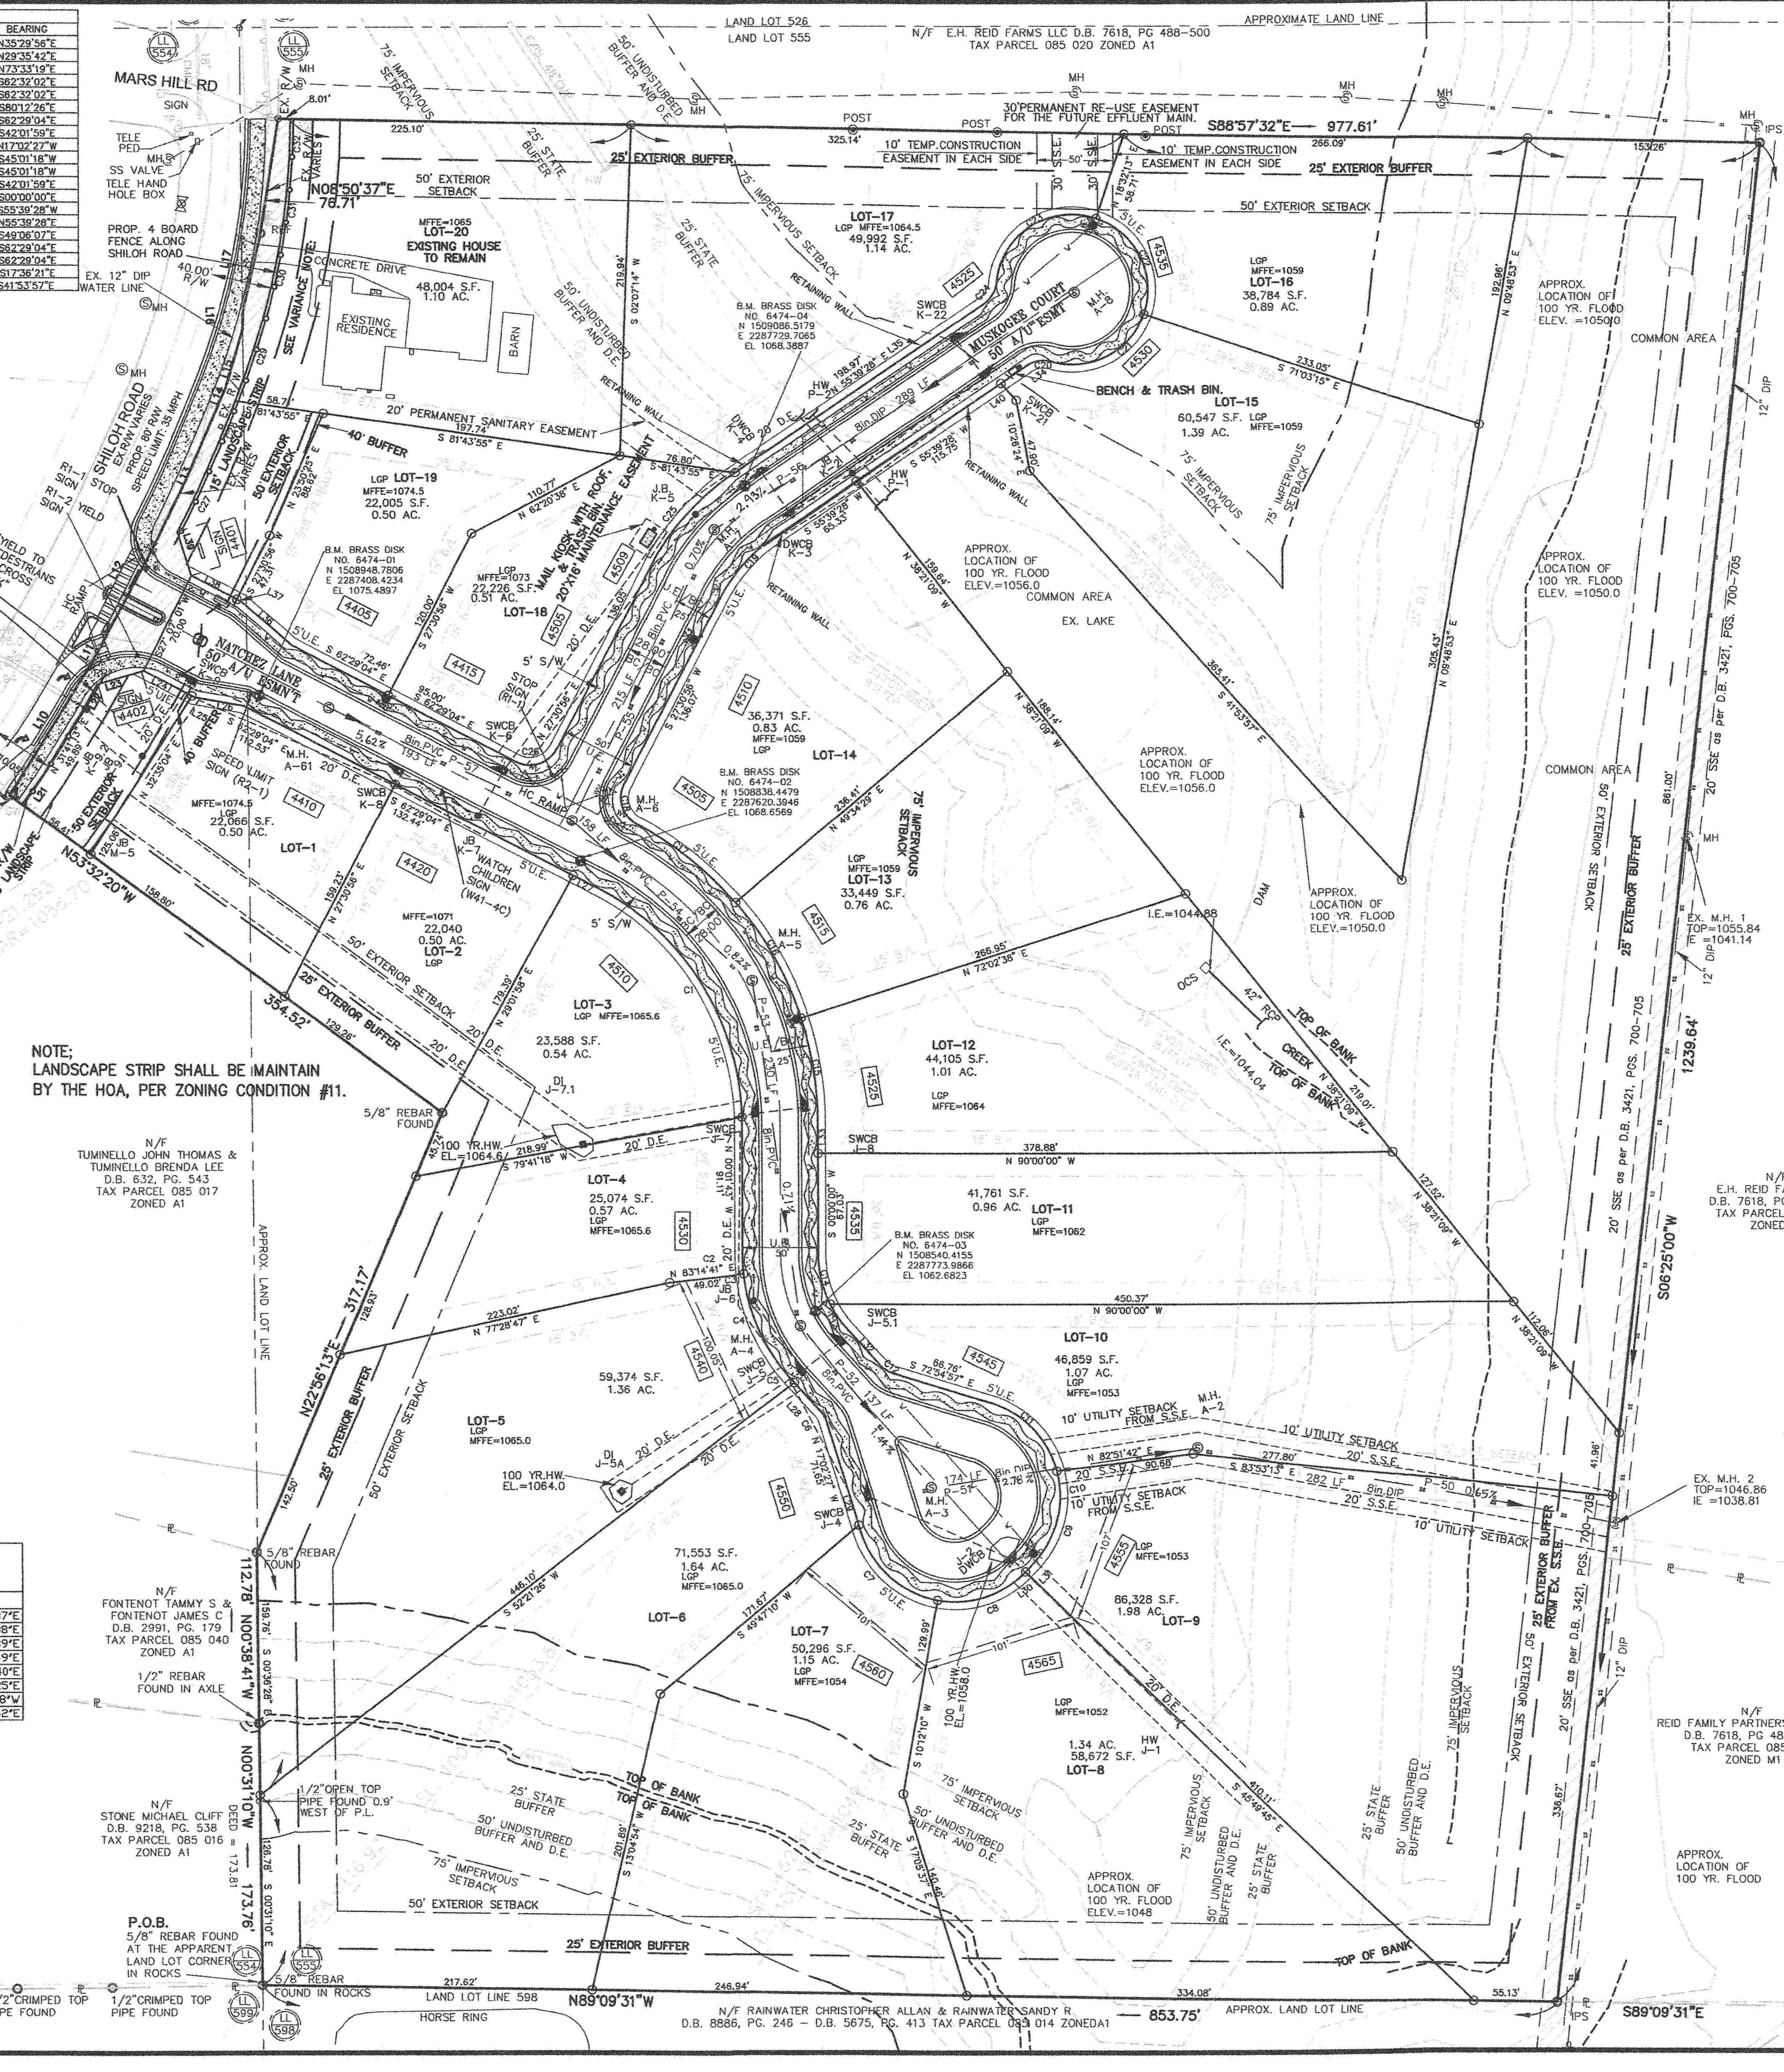

NOTE:
LANDSCAPE STRIP SHALL BE MAINTAIN
BY THE HOA, PER ZONING CONDITION #11.

N/F
TUMINELLO JOHN THOMAS &
TUMINELLO BRENDA LEE
D.B. 632, PG. 543
TAX PARCEL 085 017
ZONED A1

N/F
FONTENOT TAMMY S &
FONTENOT JAMES C
D.B. 2991, PG. 179
TAX PARCEL 085 040
ZONED A1

N/F
STONE MICHAEL CLIFF
D.B. 9218, PG. 538
TAX PARCEL 085 016
ZONED A1

P.O.B.
5/8" REBAR FOUND
AT THE APPARENT
LAND LOT CORNER
IN ROCKS

1/2" CRIMPED TOP
PIPE FOUND

N/F RAINWATER CHRISTOPHER ALLAN & RAINWATER SANDY R.
D.B. 8886, PG. 246 - D.B. 5675, PG. 413 TAX PARCEL 083 014 ZONED A1

N/F
REID FAMILY PARTNER
D.B. 7618, PG. 48
TAX PARCEL 085
ZONED M1